


PEDESTRIAN LIGHTS TO BE SWITCHED OFF

PARKING AND TAXI BAYS TO BE SUSPENDED

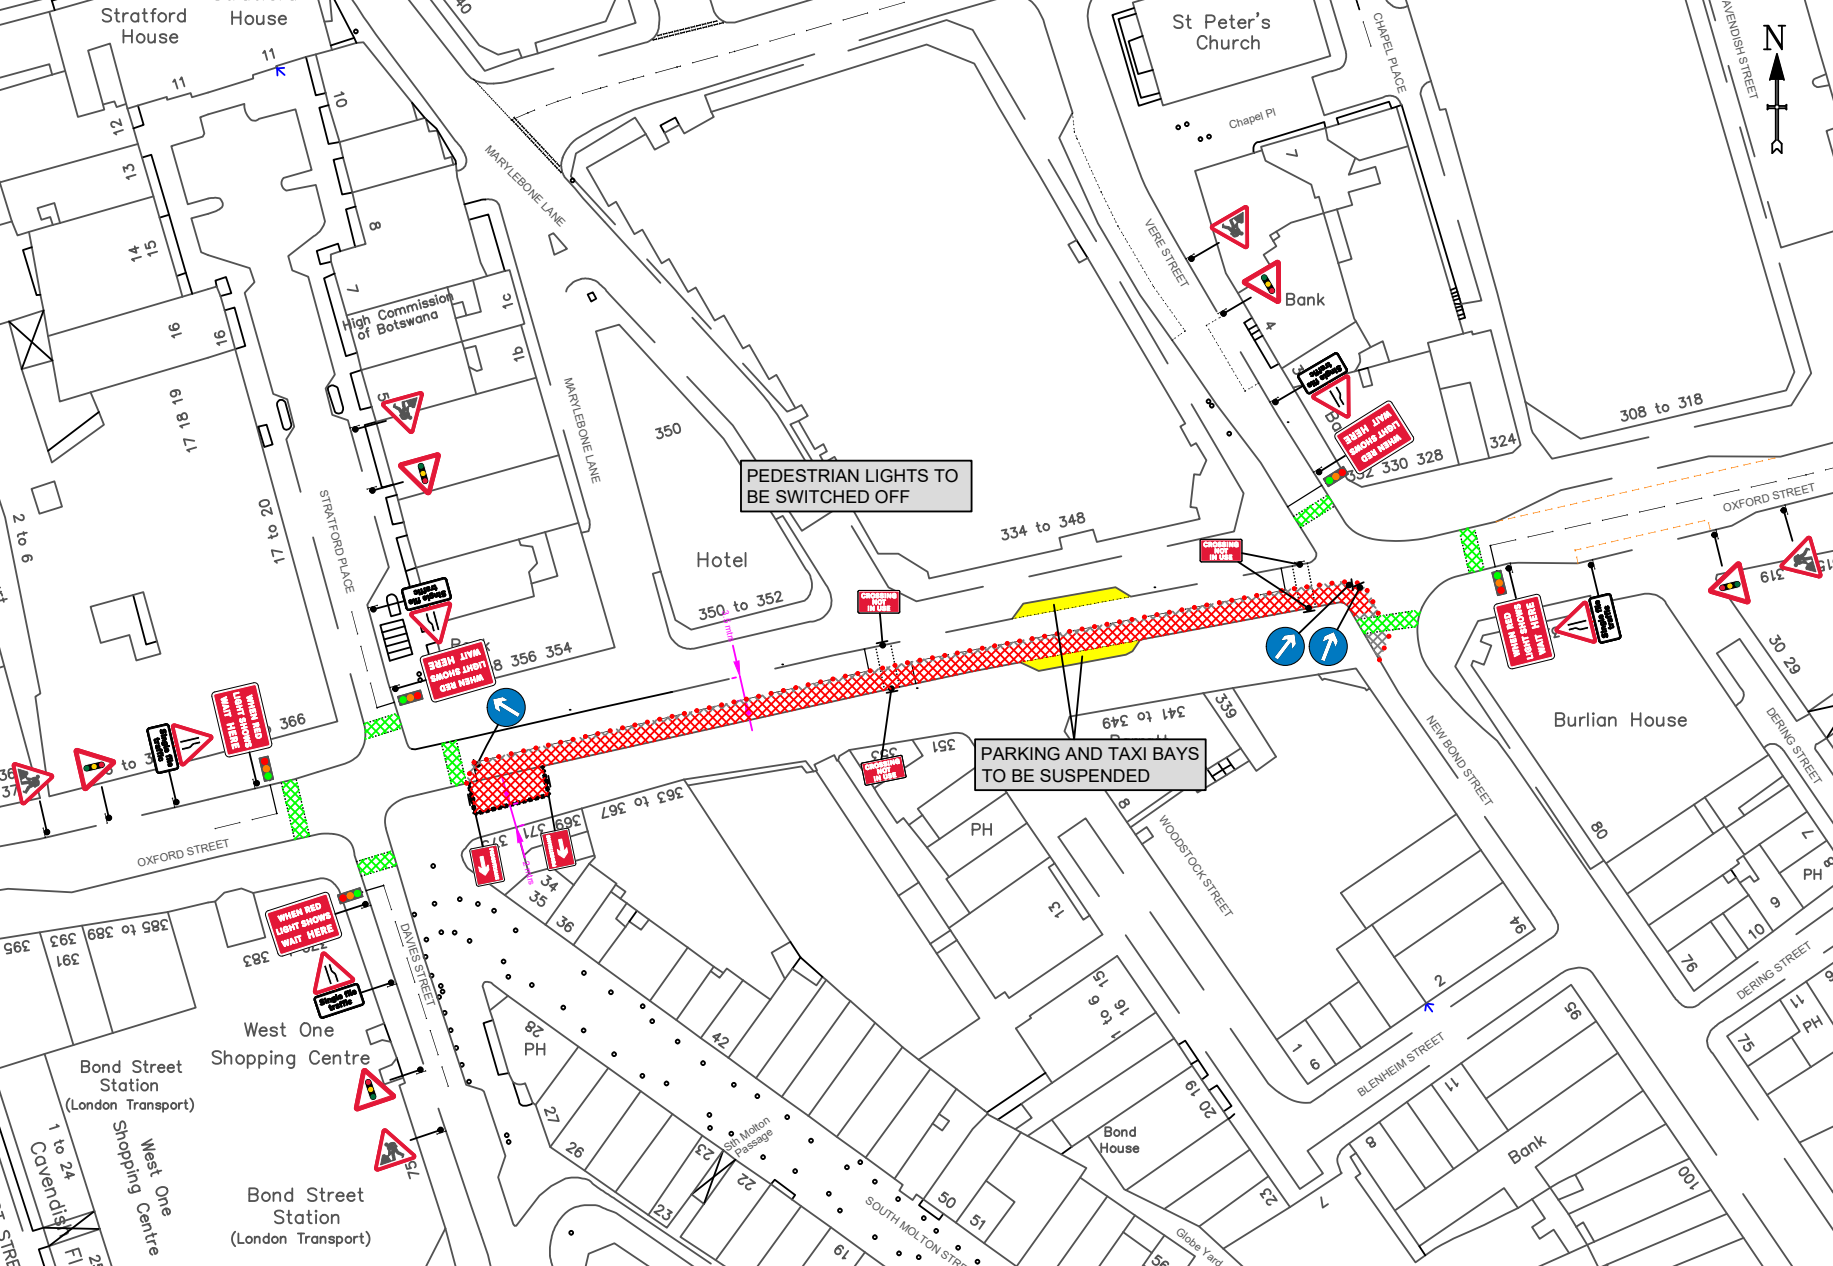

PEDESTRIAN LIGHTS TO BE SWITCHED OFF

PARKING AND TAXI BAYS TO BE SUSPENDED